


BLOCKCRAFT

Josephin Berger, Lisa Yi Chen, Leonie Schleyer, Annalena Weghofer

Pfann-Ohmann-Preis 2025

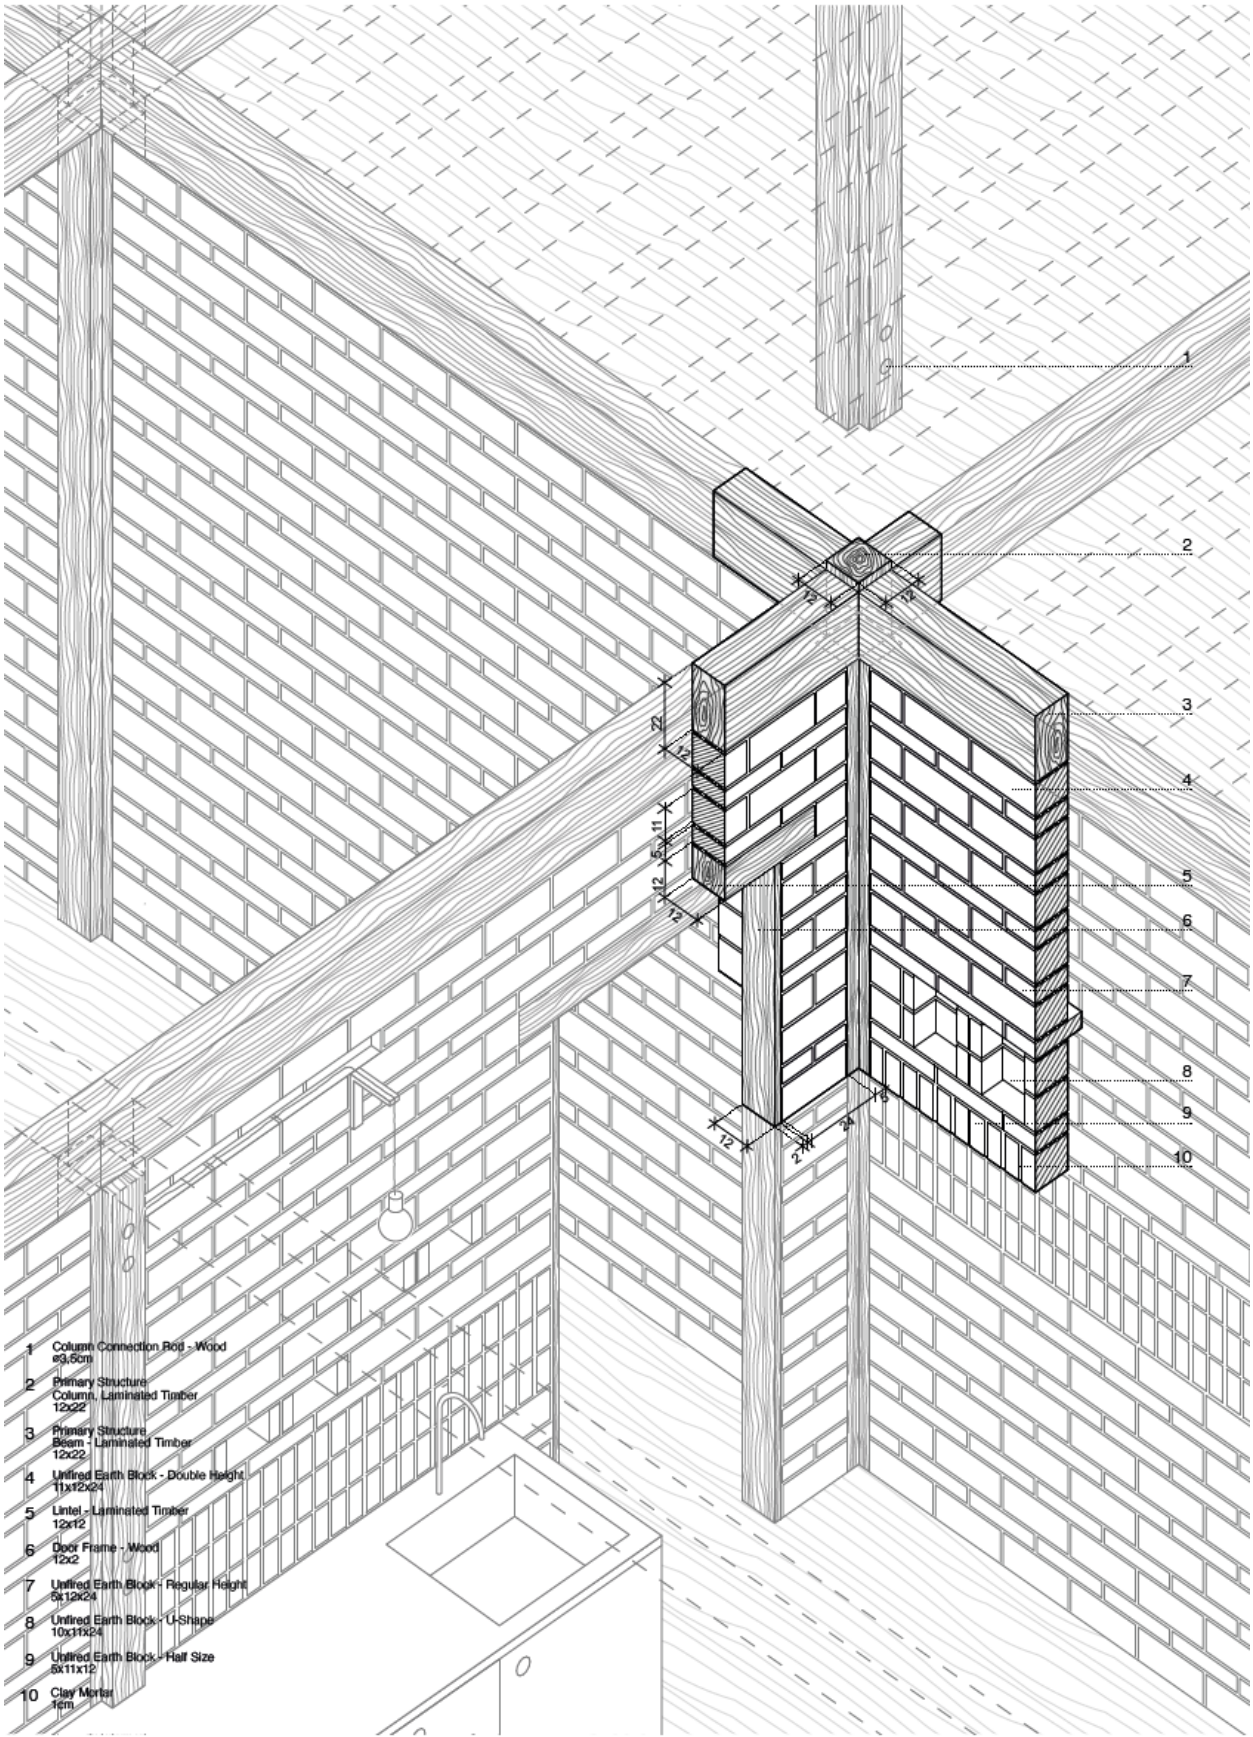

- 1 Column Connection Rod - Wood
ø9,5cm
- 2 Primary Structure
Column, Laminated Timber
12x22
- 3 Primary Structure
Beam - Laminated Timber
12x22
- 4 Unfired Earth Block - Double Height
11x12x24
- 5 Lintel - Laminated Timber
12x12
- 6 Door Frame - Wood
12x2
- 7 Unfired Earth Block - Regular Height
6x12x24
- 8 Unfired Earth Block - U-Shape
10x11x24
- 9 Unfired Earth Block - Half Size
6x11x12
- 10 Clay Mortar
1cm